




Tekn. nr.:

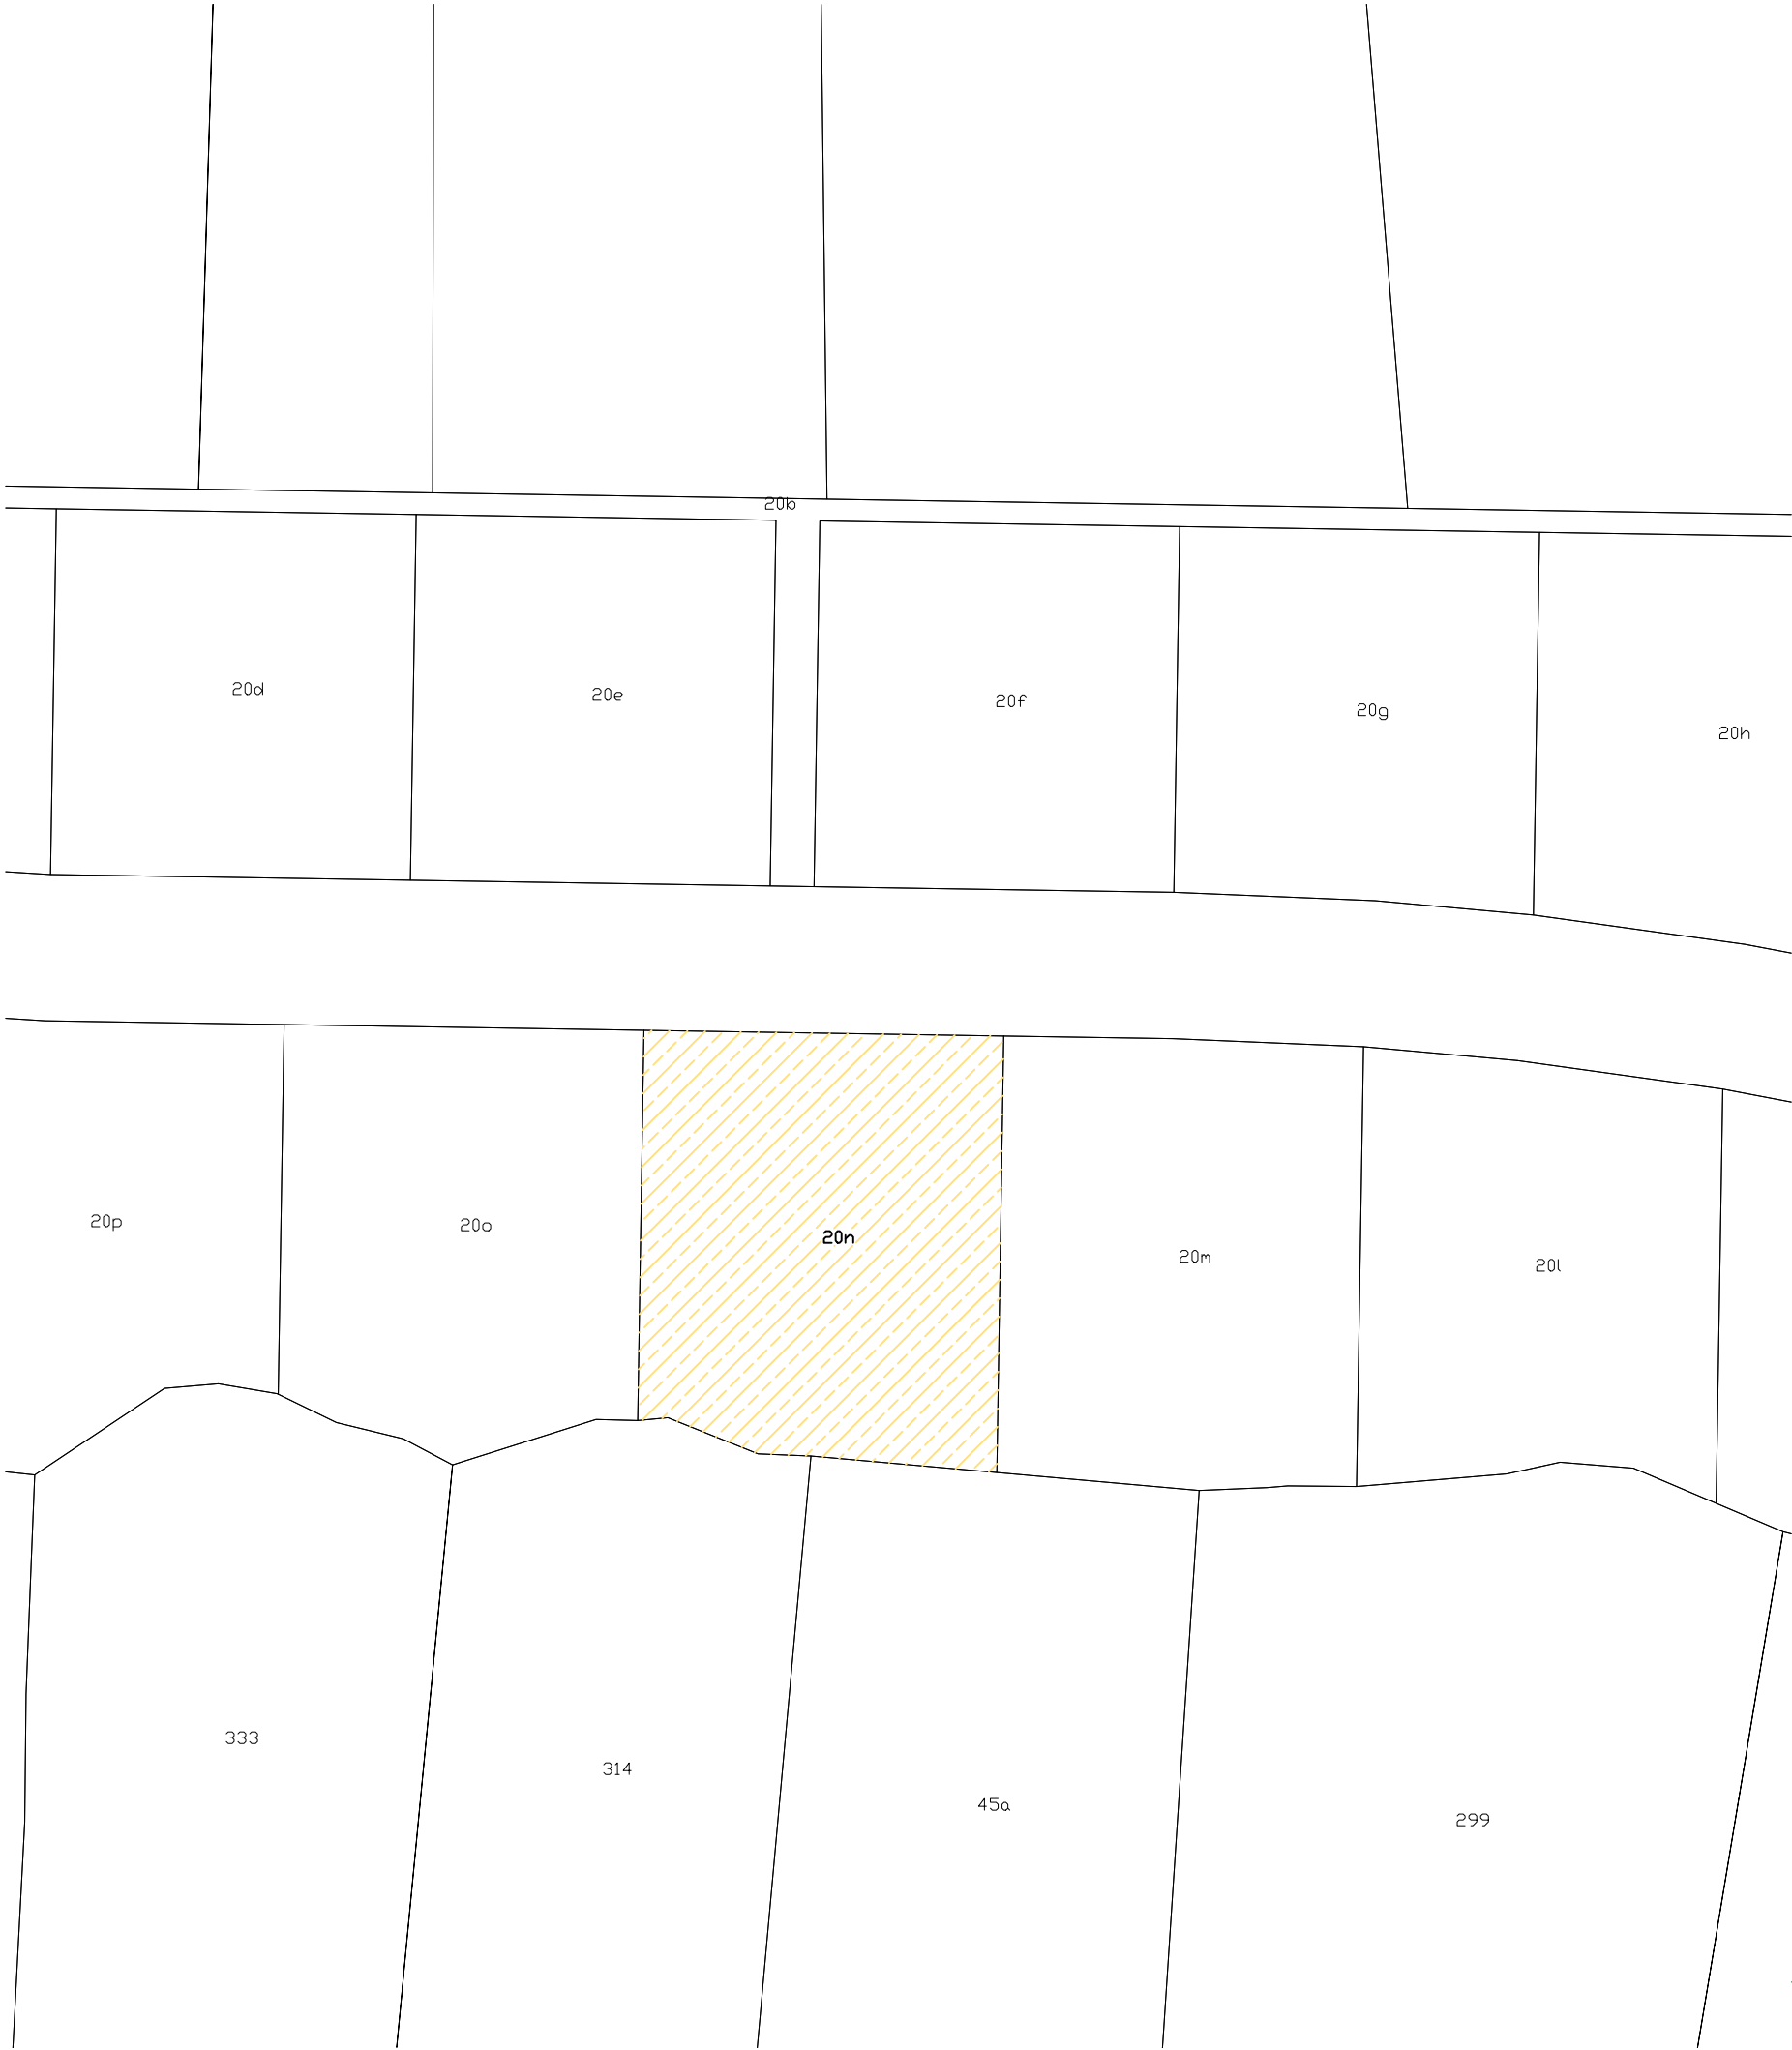

Evni: Mart. 20n á Eiði, Gerðisvegur 9 - 704 m2

Mál nr.: -

Mát: 1:500

Skipan av matriklum í Eiðis kommunu

Dagf.: 14.11.2023

Teknað: AF

Góðk.: AH

Tekn. nr.:

Eiðis kommuna - tekniska deild

Brekkuvegur 37 - FO 470 Eiði - Tlf. +298 200400

Matriklar