



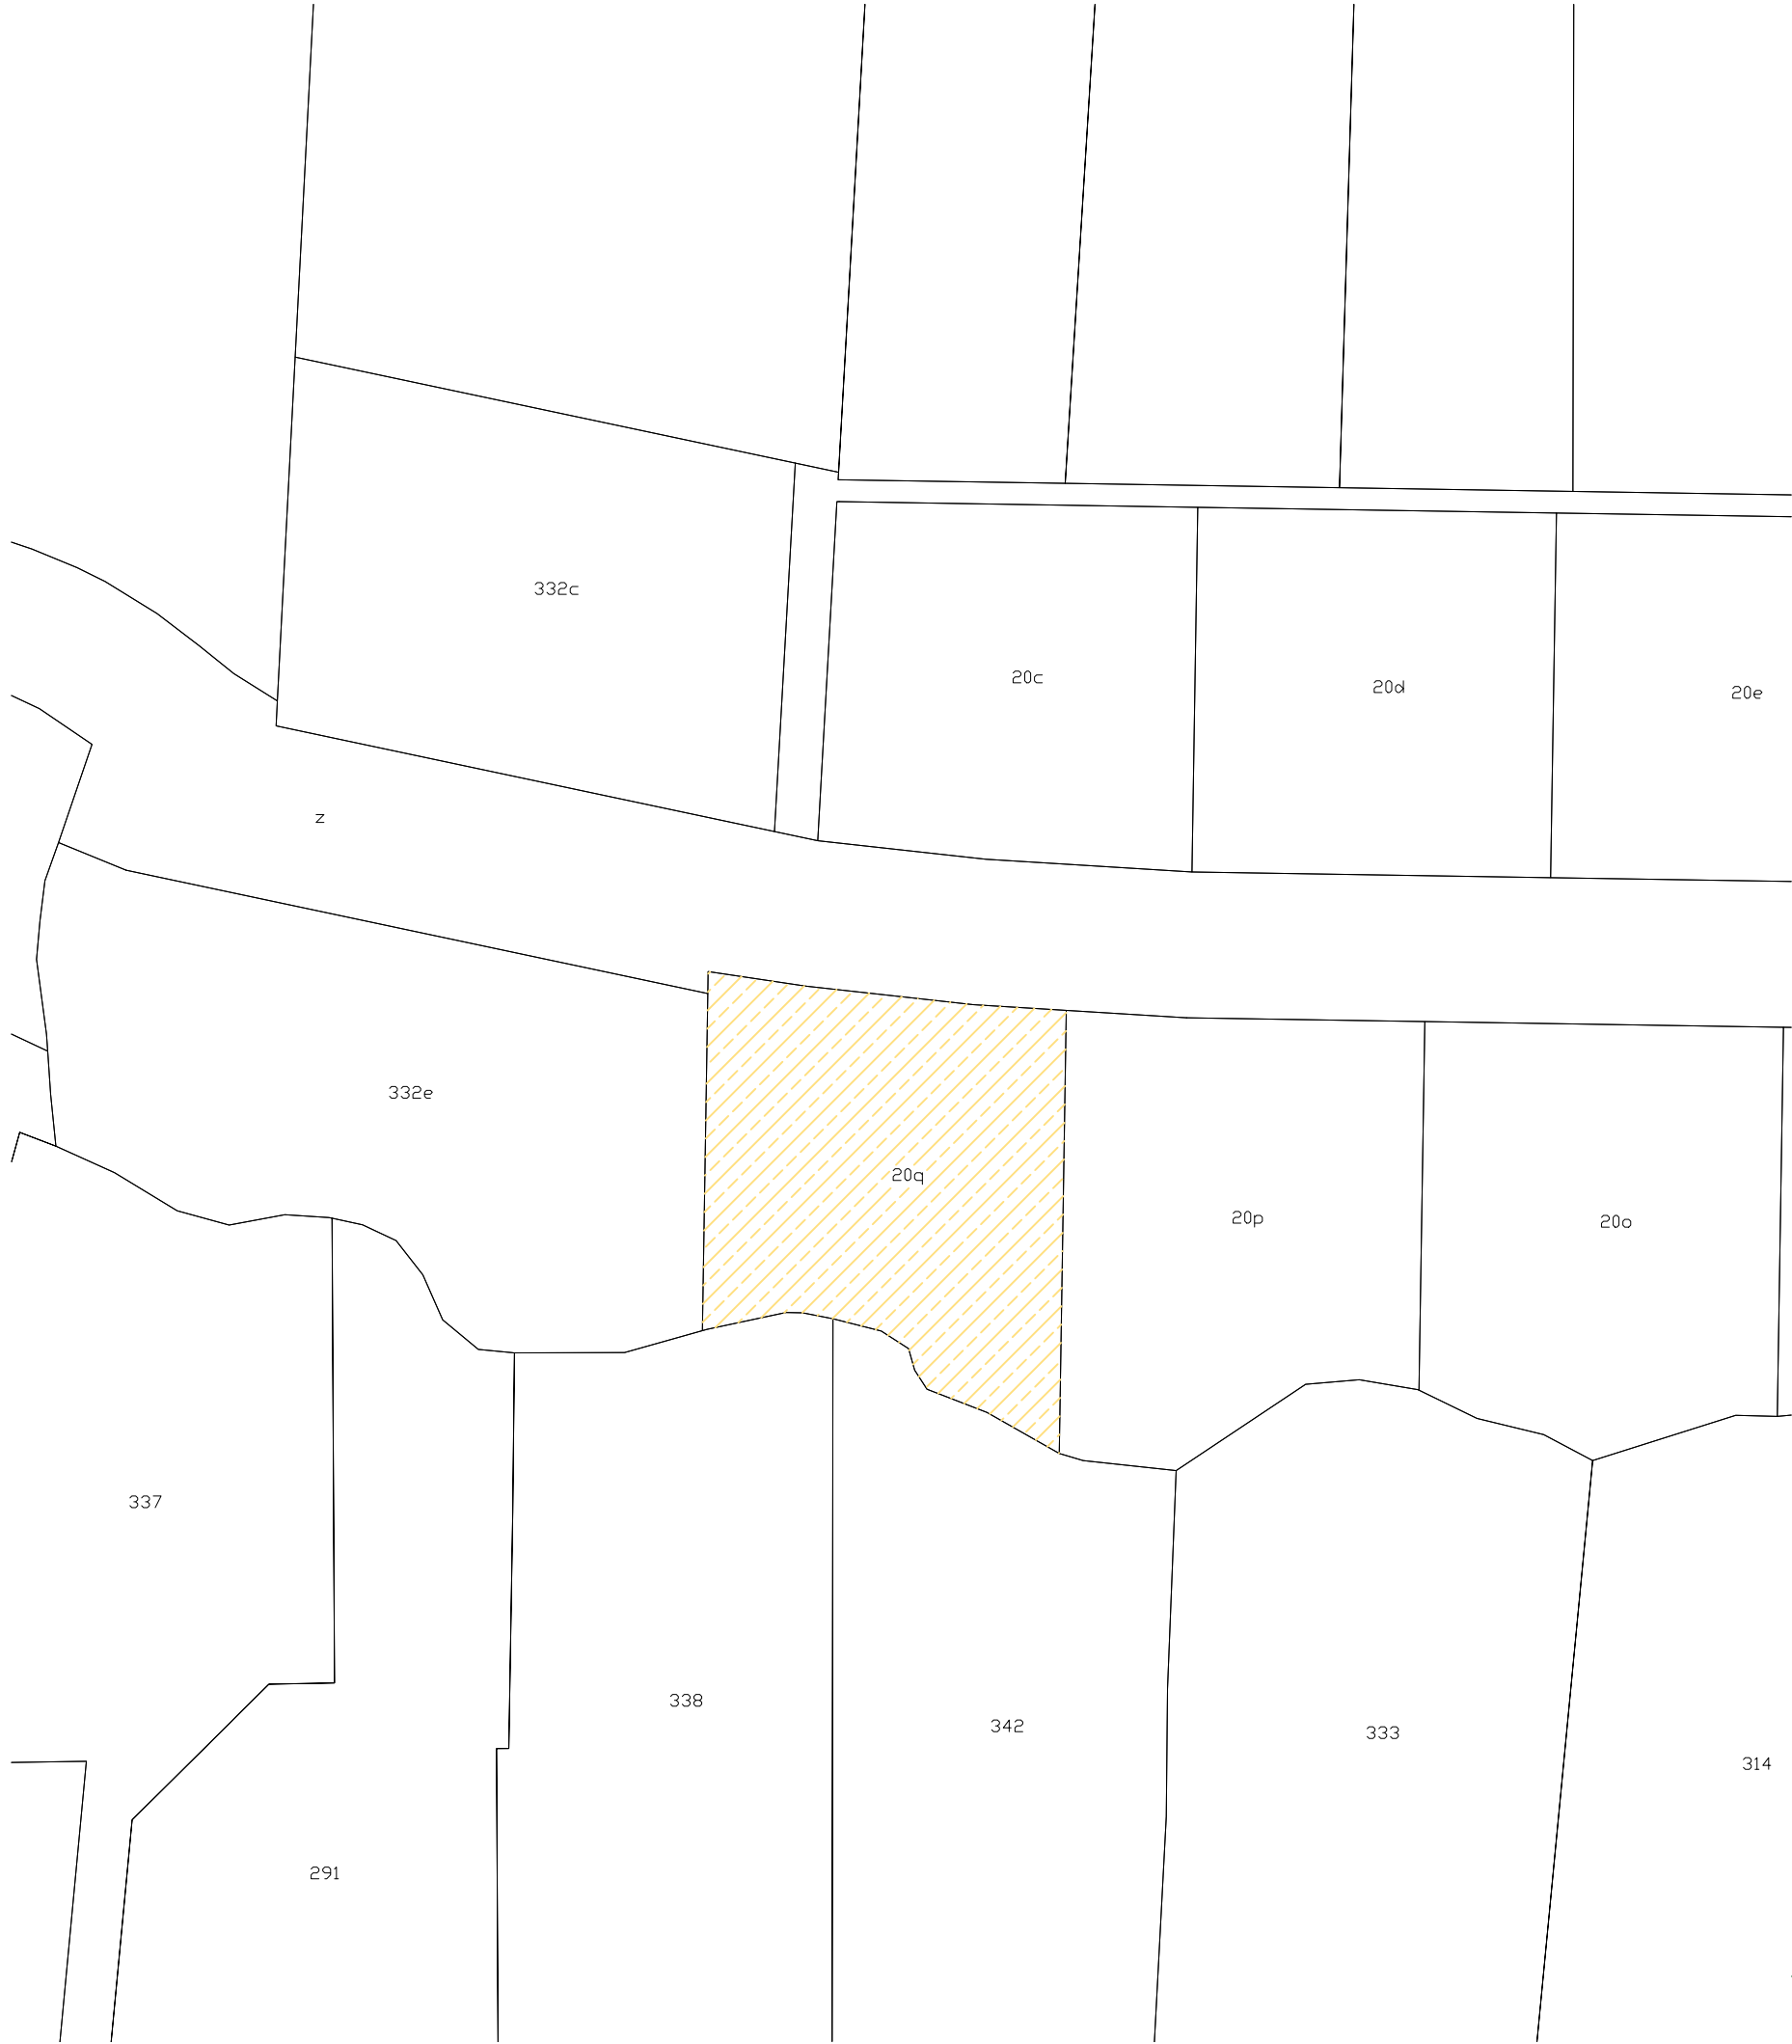

Tekn. nr.:

20q

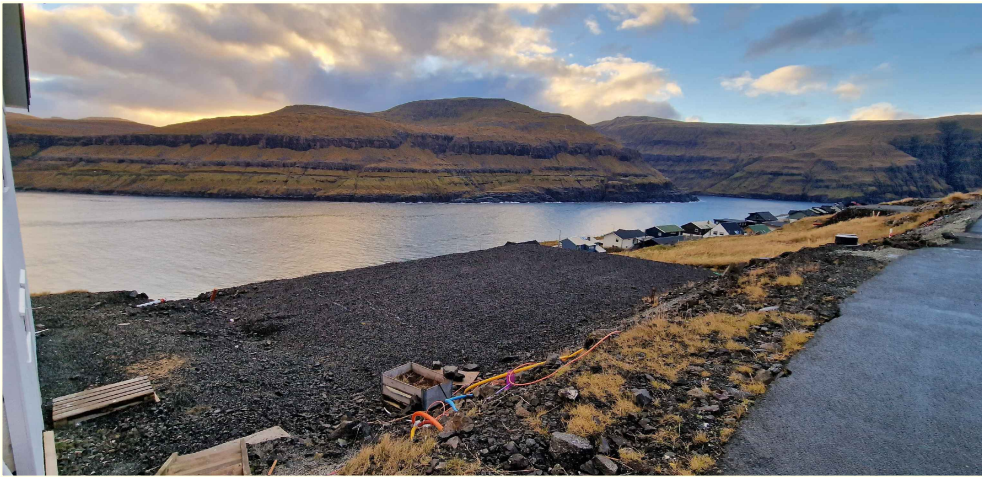

Evni: Mart. 20q á Eiði, Gerðisvegur 15 - 619 m2

Mál nr.: -

Mát: 1:500

Dagf.: 14.11.2023

Teknað: AF

Góðk.: AH

Tekn. nr.:

Matriklar

Skipan av matriklum í Eiðis kommunu

20q

Eiðis kommuna - tekniska deild

Brekkuvegur 37 - FO 470 Eiði - Tlf. +298 200400